

REGISTERED LAND SURVEY NO. RLS-1180

HENNEPIN COUNTY, MINNESOTA


"o" Denotes Iron monument.

March, 1966

EGAN, FIELD & NOWAK
SURVEYORS

Bearings shown are assumed.

Scales: 1" = 100'

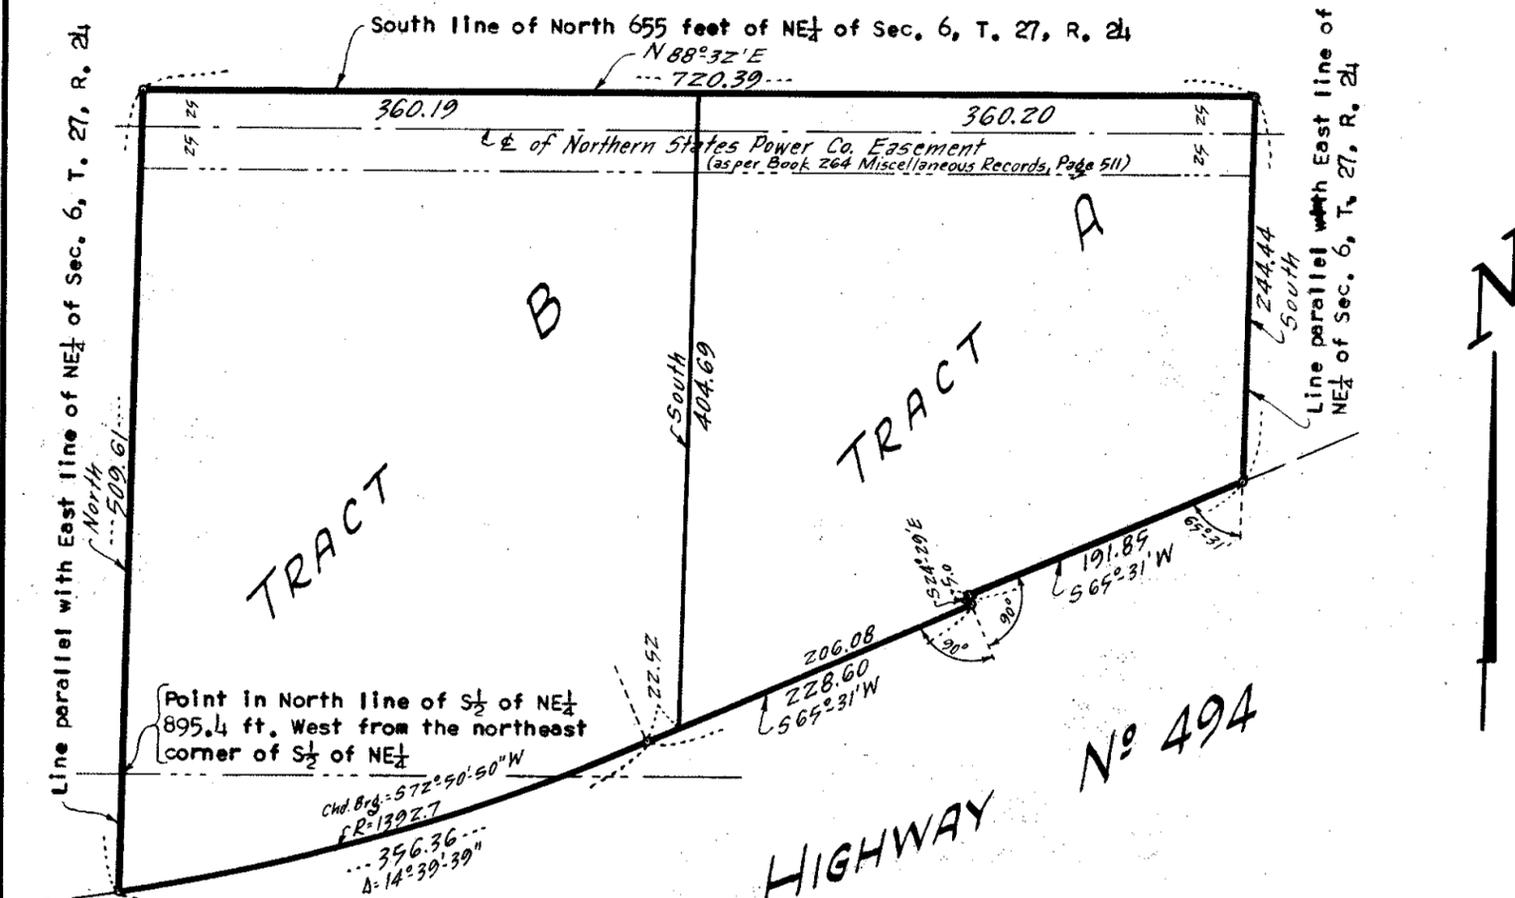

INTERSTATE
HIGHWAY No 494

I hereby certify that in accordance with the provisions of Chapter 508, Minnesota Statutes of 1949, as amended, I have surveyed the following described tract of land in the County of Hennepin and State of Minnesota,

Towit:

That part of the East one-half of the Northeast Quarter, Section 6, Township 27, Range 24, Hennepin County, Minnesota, described as beginning at a point in the North line of the South one-half of said Northeast Quarter distant 895.4 feet West from the Northeast corner of said South one-half of the Northeast Quarter; thence North along a line parallel with the East line of said Northeast Quarter to the intersection with a line 655 feet South of, measured at right angles to and parallel with the North line of said Northeast Quarter; thence East along the last mentioned parallel line a distance of 720.39 feet; thence South parallel with the East line of said Northeast Quarter 244.44 feet; thence deflecting to the right 65 degrees 31 minutes a distance of 191.85 feet; thence deflecting to the left 90 degrees a distance of 5 feet; thence deflecting to the right 90 degrees a distance of 228.60 feet; thence along a tangential curve to the right having a radius of 1392.7 feet, central angle of 14 degrees 39 minutes, 39 seconds, a distance of 356.36 feet, more or less, to the intersection with a line drawn parallel with the East line of said Northeast Quarter from the point of beginning; thence North along last mentioned parallel line to the point of beginning.

That the survey shown hereon is a correct delineation of said survey. Dated this 18th day of APRIL A.D. 1966.

Arthur E. Ostlund
Surveyor - Minnesota Registration No. 6122

This registered land survey was approved and accepted by the City Council of Bloomington, Minnesota, at a regular meeting thereof, held this _____ day of _____ A.D. 1966.

CITY COUNCIL OF BLOOMINGTON, MINNESOTA

by _____ its Mayor

by _____ its Clerk